



(A) ELEVATION VIEW

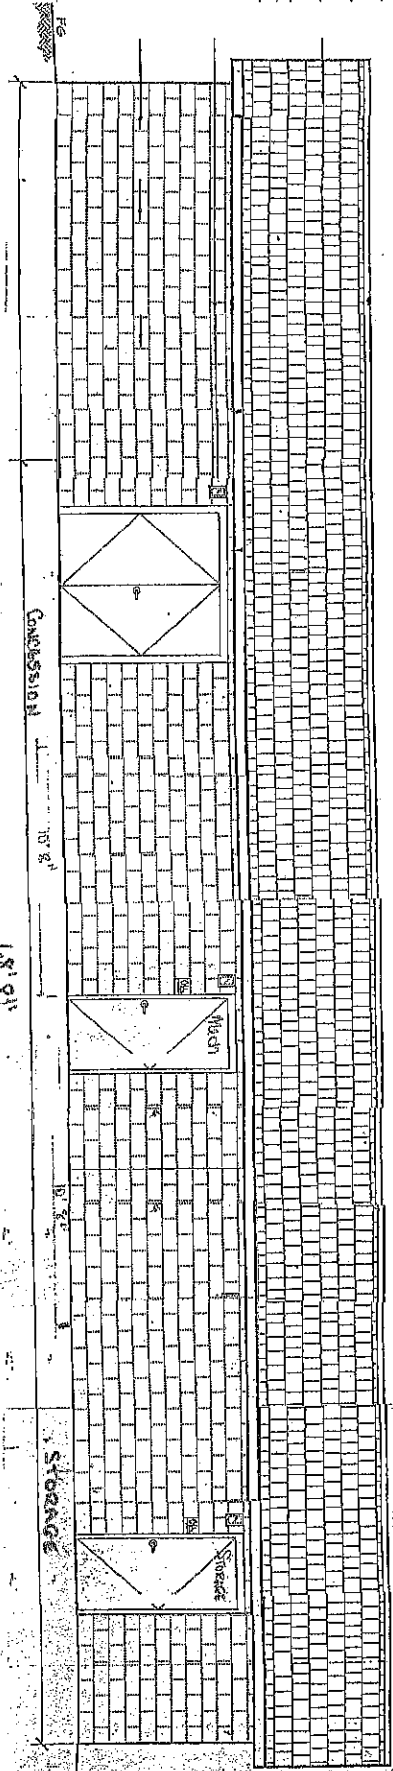

(B) ELEVATION VIEW

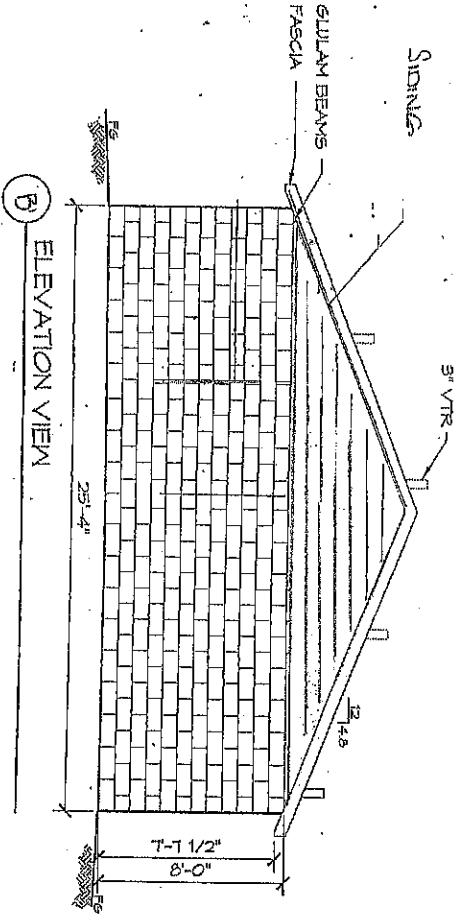

WEST

2

NO.	DATE	REVISIONS

PROJECT: MULT-USER RESTROOM W/ CONCESSION & STORAGE
 CUSTOMER PROJECT LOCATION
 SHEET TITLE: FLOOR PLAN

PRELIMINARY